


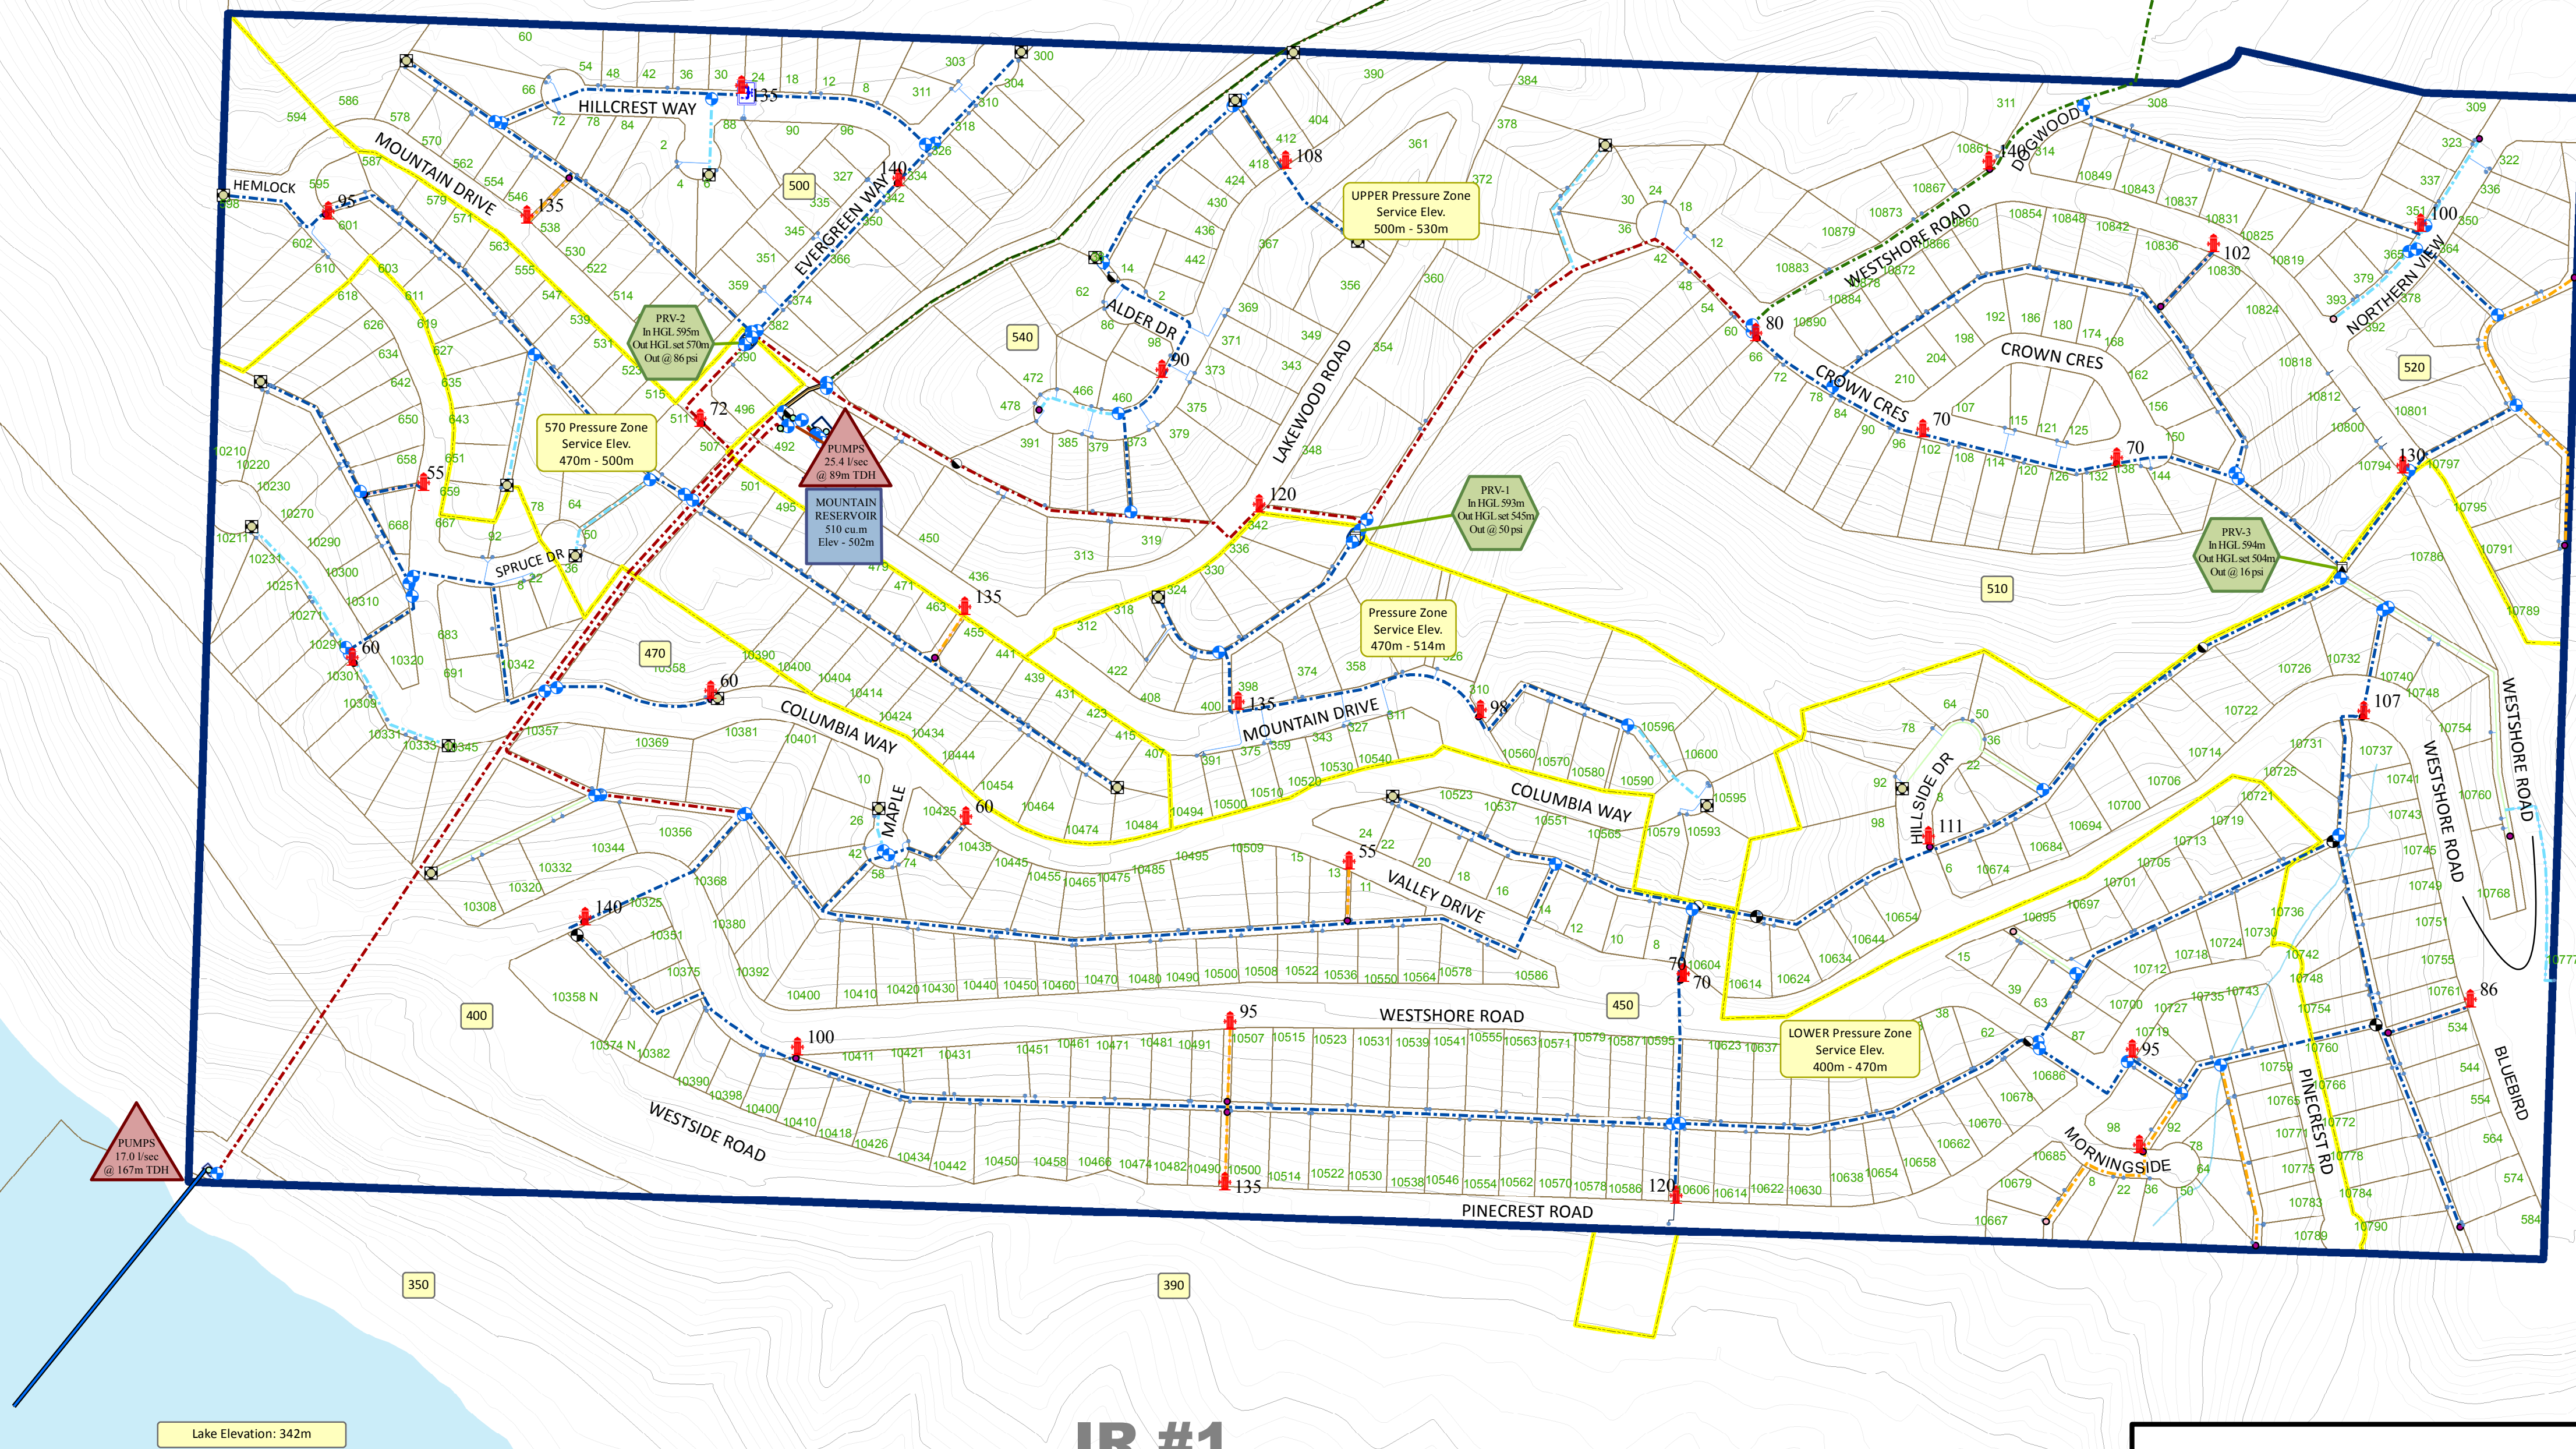

CENTRAL OKANAGAN WEST



Okanagan Lake

IR #1



WESTSHORE WATER DISTRIBUTION SYSTEM - 307

Operational Since 1974

Legend

	PUMP STATION		FIRE HYDRANT		WATER MAINS (mm)
	PRESSURE REDUCING VALVE		SAMPLING STATION		100
	RESERVOIR		CURBSTOP		150
	STATUTORY RIGHT OF WAY		BLOWOFF		200
	SERVICE AREA(S)		VALVE (OPEN)		250
			VALVE (CLOSED)		300
			VALVE (HYDRANT)		
			VALVE (AIR RELEASE)		
			WELL		
			ELEVATION (m)		
			PRESSURE ZONE		

ABBREVIATIONS:

SWL - Static Water Level
TWL - Top Water Level
TDH - Total Dynamic Head
l/sec - litres per second

Geodetic Location (WGS84):

50°13'00"N 119°27'55"W

Updated: March 2020